




SITE PLAN

NOT TO SCALE DISTANCES APPROXIMATE

U.S. BLM

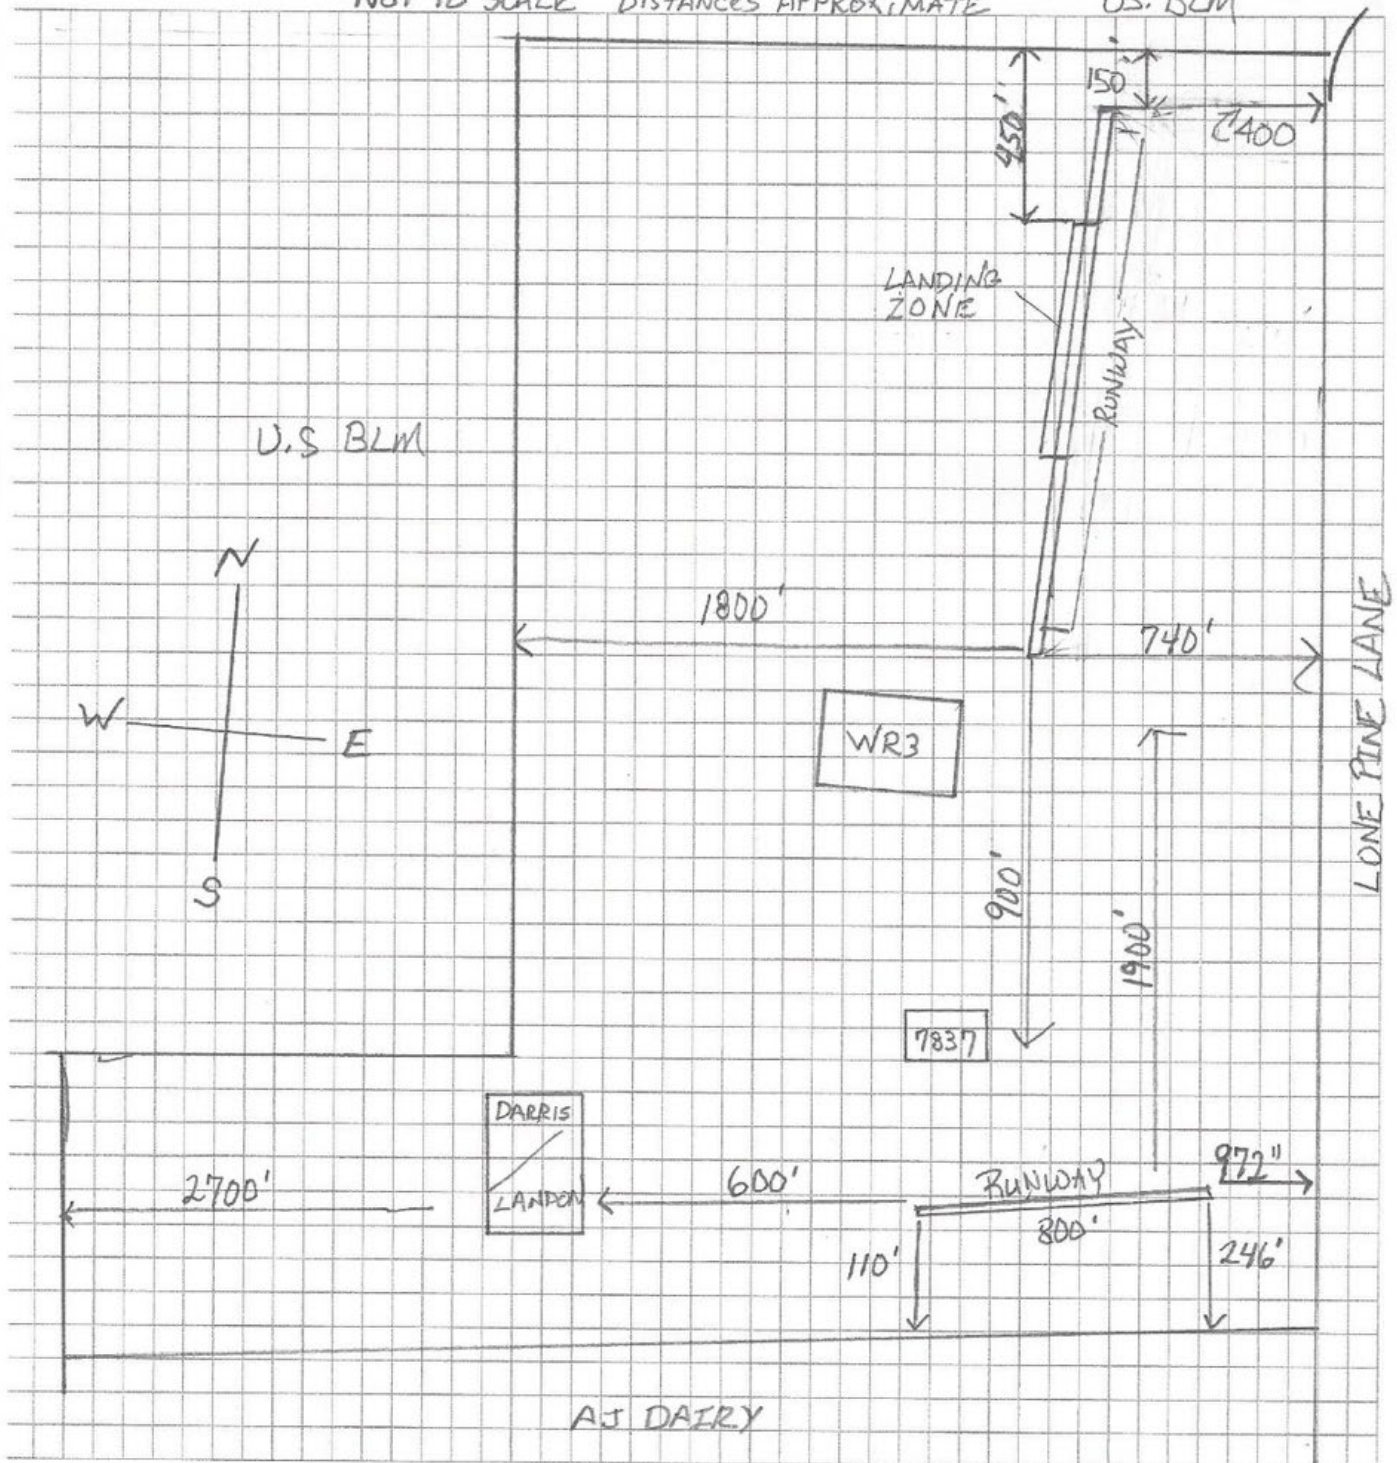

SET BACK SUPPLEMENTAL

217 25 000081 PLNG